


KEY PLAN

SCALE: 1/64"=1'-0"

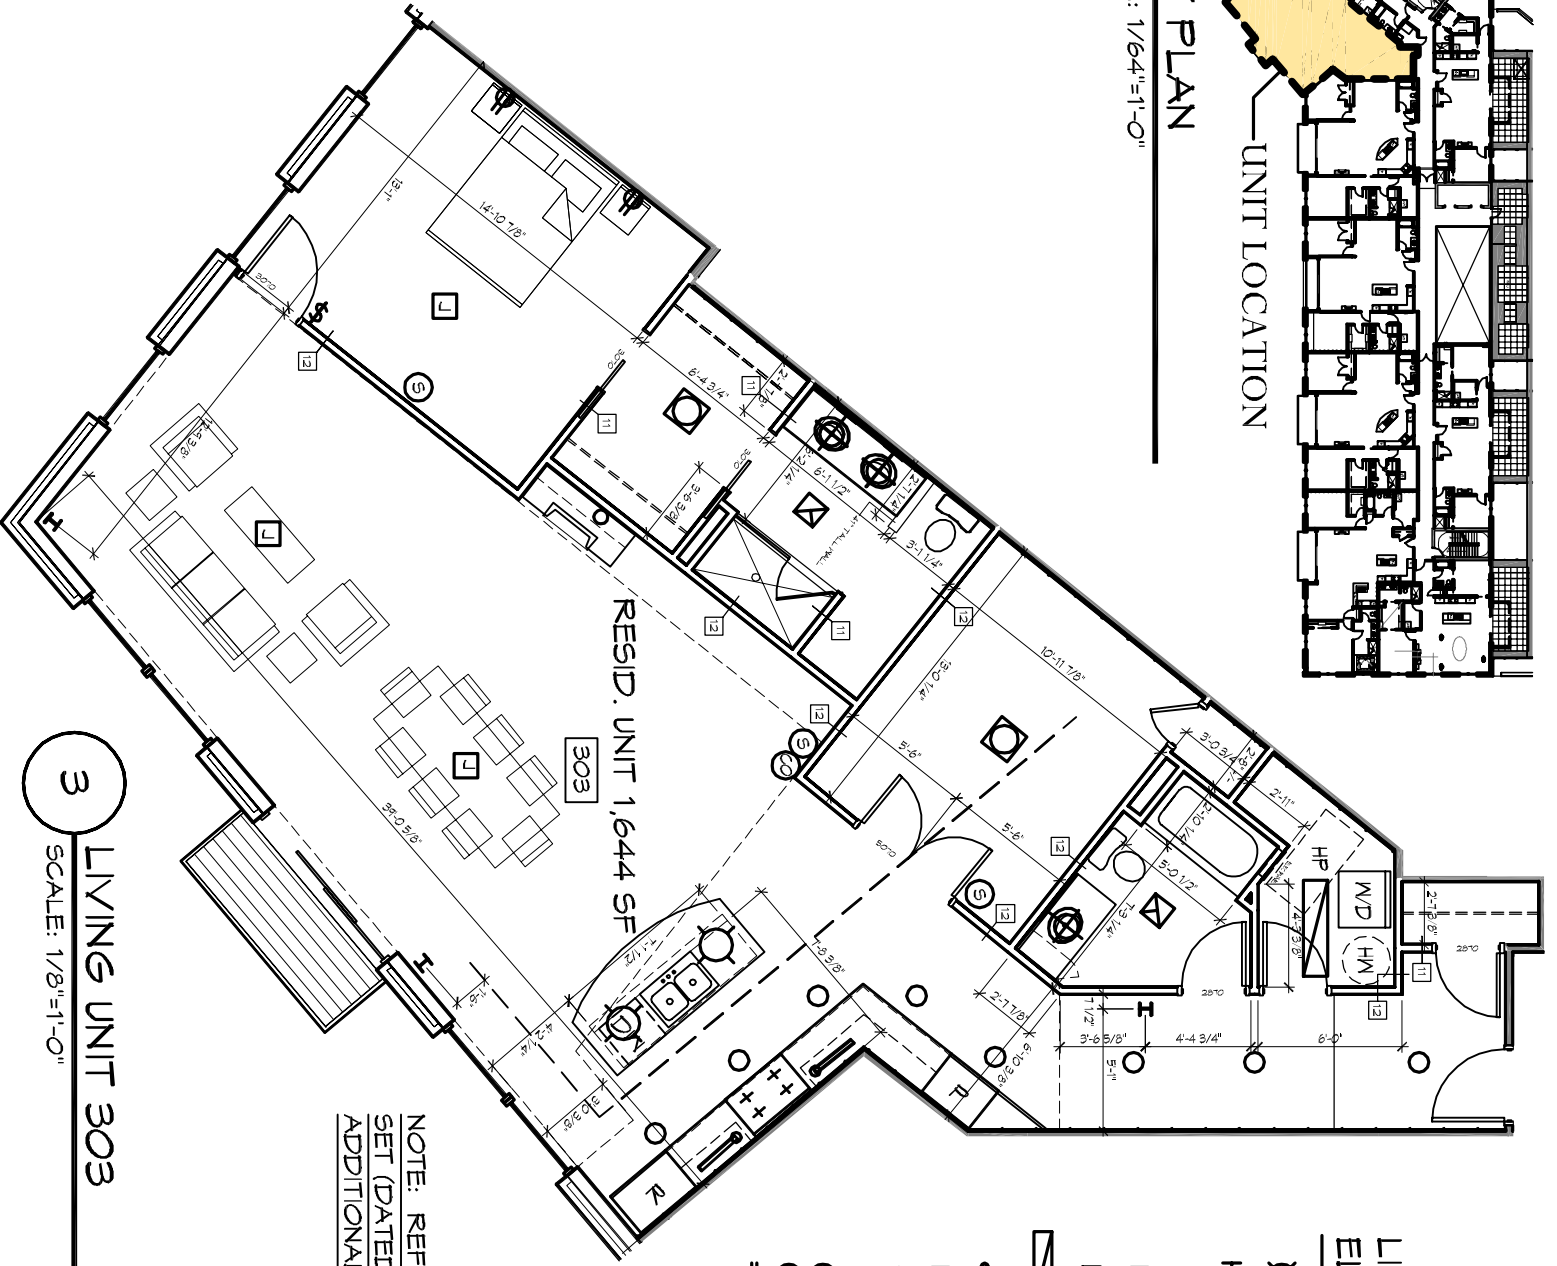

LIGHT FIXTURE & ELECTRICAL SYMBOLS

- PENDANT
- WALL SCONCE
- RECESSED CAN
- SURFACE MOUNT DOME
- FAN LIGHT
- STRIP FLUORESCENT
- UNDERCABINET LT.
- JUNCTION BOX
- SWITCHED OUTLET
- SWITCH
- SMOKE DETECTOR
- CARBON MONOXIDE DETECTOR
- FLOOR OUTLET

NOTE: REFER TO CONDOMINIUM PERMIT SET (DATED JANUARY 27, 2009) FOR ADDITIONAL INFORMATION

3 LIVING UNIT 303

SCALE: 1/8"=1'-0"

09.22.09

<p>MacKNIGHT architects</p>	<p>JEFFERSON CLINTON COMMONS 500 SOUTH CLINTON STREET SYRACUSE, NEW YORK 13202</p>	<p>TEN-303</p>
	<p>225 WEST JEFFERSON p. 315.424.0018 syracuse, new york 13202 f. 315.472.3756</p>	<p>DATE: 01.27.09</p>